

## DRIVEWAYS

## TREES

SEE SHEET L4.01 FOR MORE INFORMATION

UNDERSTORY LANDSCAPE REFER TO PLANTING SCHEDULE AND PLANTING PLAN FOR VARIETY

PAVEMENTROADWAY

## POLES AND UTILITIES

WALLS

## GENERAL NOTES

- COORDINATION NOTES:**

- ## SHEET INDEX

sidewalk

stormwater management planter (LID)

5' bike lane

5' bike lane

2' bike separator

parking

travel

90%

15TH STREET, N.W.  
SAFETY IMPROVEMENTS  
FROM V STREET TO W STREET,  
NEW HAMPSHIRE AVE. AND  
FLORIDA AVE. INTERSECTIONS


DIVISION CHIEF

DATE 12/27/2013  
FILE \_\_\_\_\_  
SHEET 100 OF 114

LO.01 LANDSCAPE LEGEND &  
GENERAL NOTES

NO.	DESCRIPTION	NAME	DATE
REVISIONS			

**ZGF**  
ZIMMER GUNSUL FRASCA ARCHITECTS LLP  
1800 K Street N.W., Suite 200  
Washington, District of Columbia 20006  
PH 202 262 3000  
FAX 202 262 3005

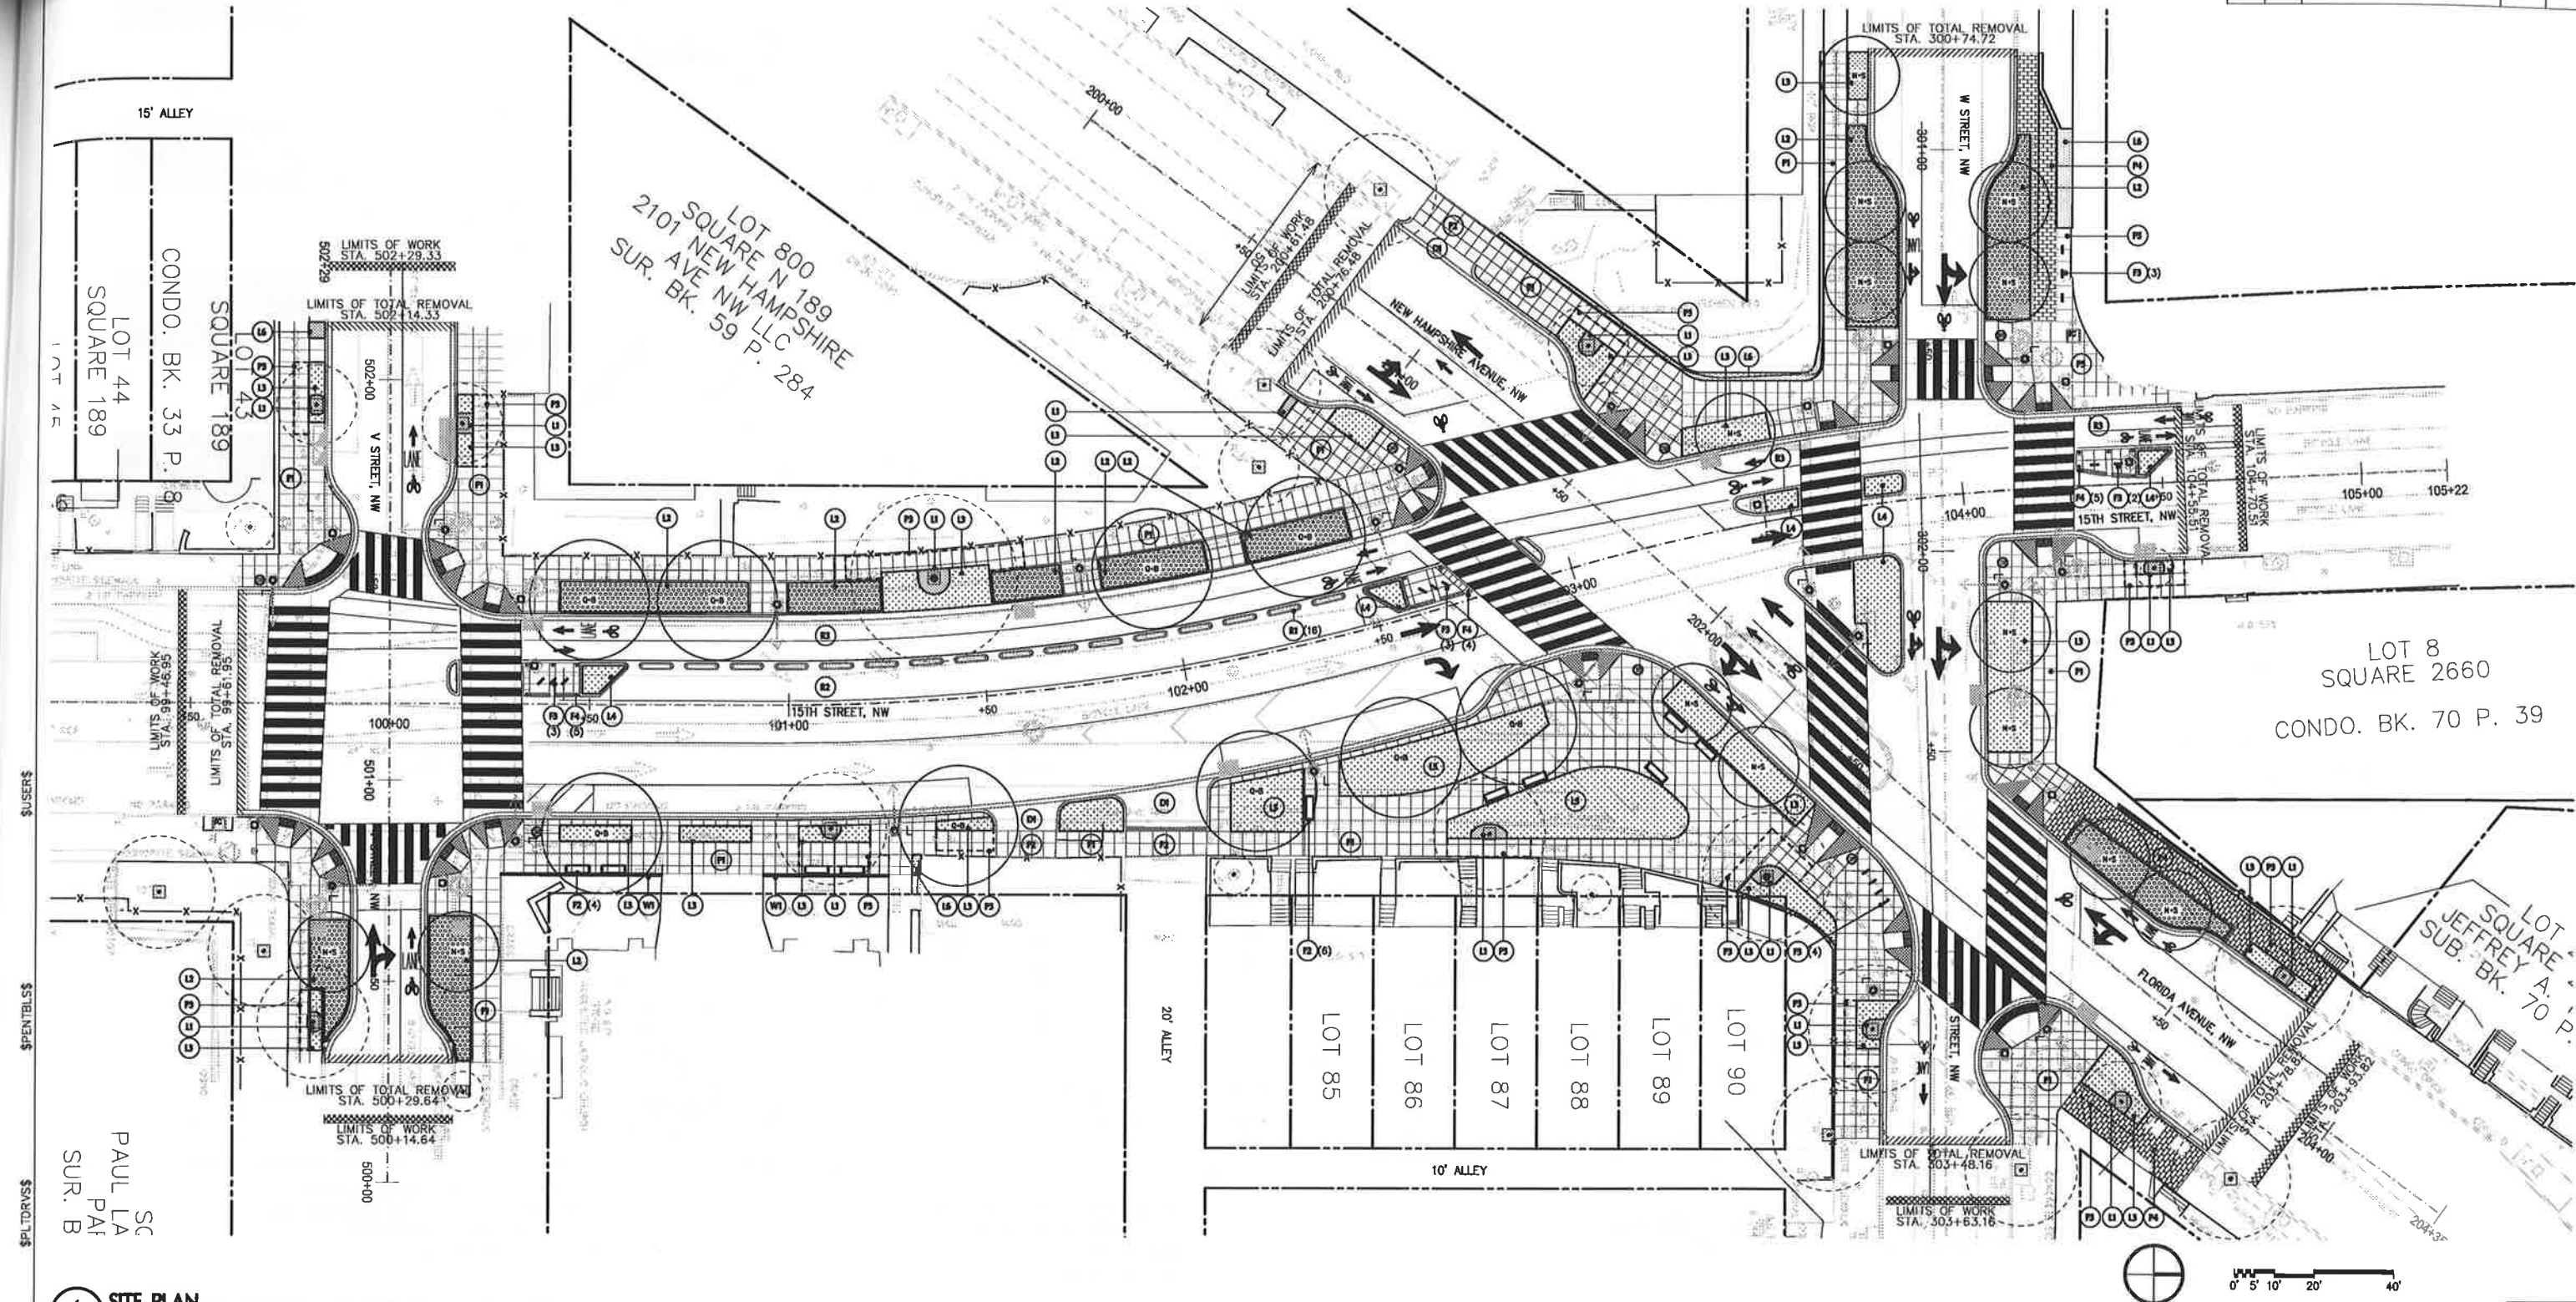

1 SITE PLAN  
L1.01 SCALE: 1" = 20'

90%

D.C. DEPARTMENT OF TRANSPORTATION  
INFRASTRUCTURE PROJECT MANAGEMENT ADMINISTRATION  
PROJECT MANAGEMENT DIVISION

15TH STREET, N.W.  
SAFETY IMPROVEMENTS  
FROM V STREET TO W STREET,  
NEW HAMPSHIRE AVE. AND  
FLORIDA AVE. INTERSECTIONS

PROJECT ENG. XX  
 DESIGNED BY DC  
 CHECKED BY OC  
 DRAWN BY DC/MS  
 PROJECT MGR OS

DATE 12/27/2013  
FILE \_\_\_\_\_  
SHEET 102 OF 1

L1.01 SITE PLAN

**ZGF**  
ZIMMER GUNSUL FRASCA ARCHITECTS LLP

1800 K Street N.W., Suite 200  
Washington, District of Columbia 20003

(714) 282 390 3100  
(714) 282 390 3100

NO.	DESCRIPTION	NAME	DATE
REVISIONS			